



- TREE #48 CABBAGE PALM
- TREE #49 CABBAGE PALM
- TREE #50 CABBAGE PALM
- TREE #51 CABBAGE PALM
- TREE #52 CABBAGE PALM
- TREE #53 CHRISTMAS PALM
- TREE #54 COCONUT PALM
- TREE #55 COCONUT PALM
- TREE #56 MAHOGANY
- TREE #57 COCONUT PALM
- TREE #58 COCONUT PALM
- TREE #59 CHRISTMAS PALM
- TREE #60 CHRISTMAS PALM
- TREE #61 MAHOGANY

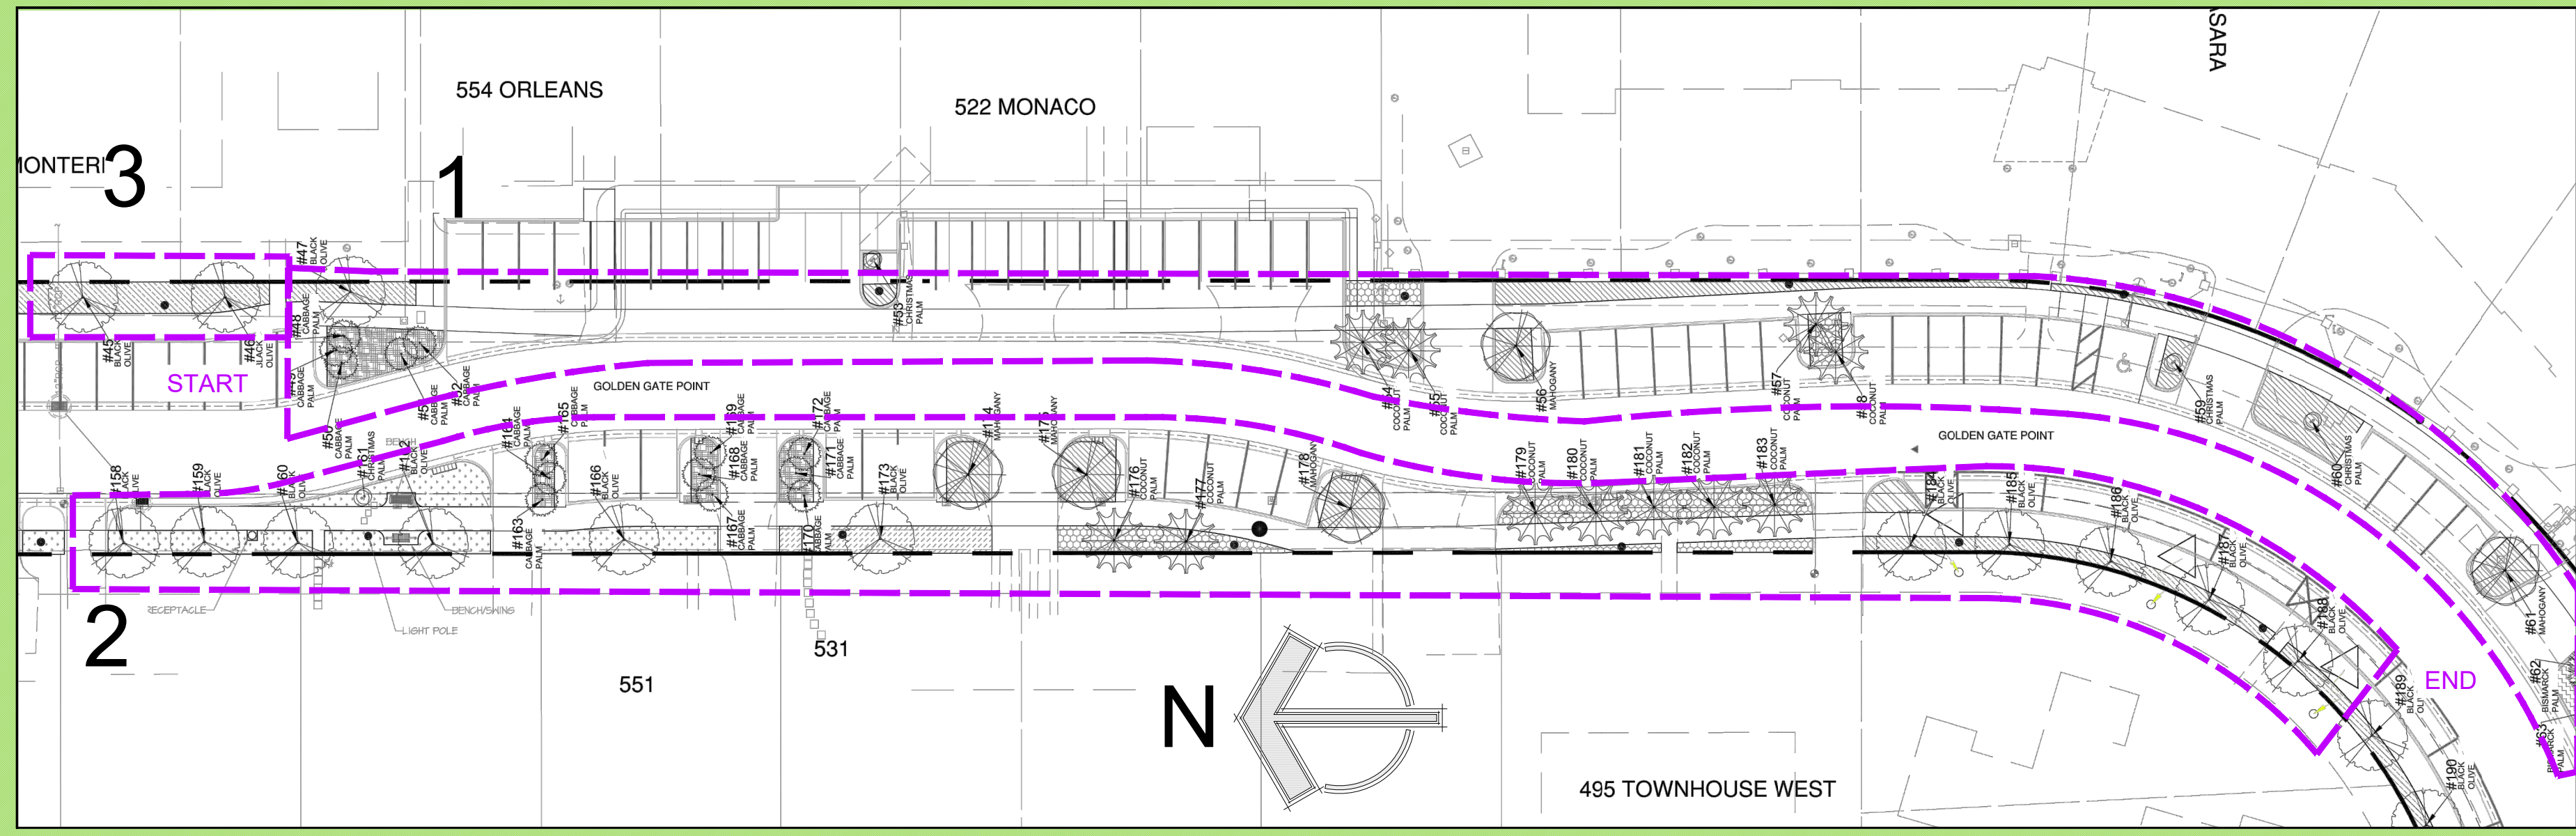

- FLAX LILY
- RIVER ROCK
- TREE #45 BLACK OLIVE
- DWF. FIREBUSH
- TREE #46 BLACK OLIVE



- TREE #186 BLACK OLIVE
- TREE #185 BLACK OLIVE
- TREE #184 BLACK OLIVE
- TREE #182 COCONUT PALM
- TREE #181 COCONUT PALM
- TREE #180 COCONUT PALM
- TREE #178 MAHOGANY
- TREE #177 COCONUT PALM
- TREE #176 COCONUT PALM
- TREE #175 MAHOGANY
- TREE #173 BLACK OLIVE
- TREE #170-172 CABBAGE PALM
- TREE #167-169 CABBAGE PALM
- TREE #163-165 CABBAGE PALM
- TREE #161 CHRISTMAS PALM
- TREE #160 BLACK OLIVE
- TREE #159 BLACK OLIVE
- TREE #158 BLACK OLIVE

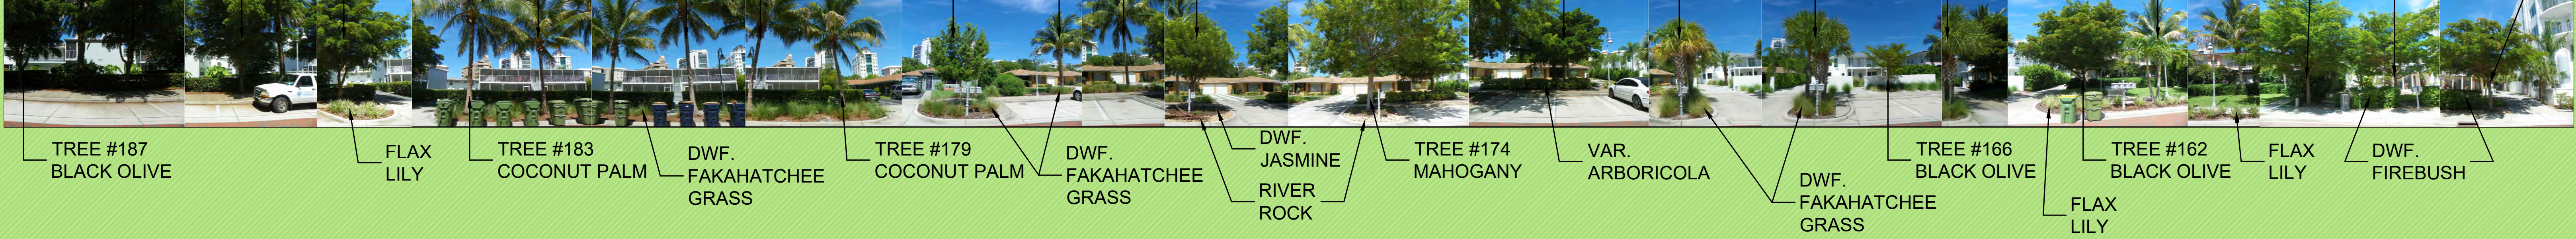

STREETSCAPE LANDSCAPE
GOLDEN GATE POINT
 SARASOTA, FLORIDA

dwja LANDSCAPE ARCHITECTS
DAVID W. JOHNSTON ASSOCIATES
 630 S. ORANGE AVENUE SUITE 202 • SARASOTA, FL 34236 • (941) 366-3159

OCTOBER 11, 2019